



1 SITE PLAN

Scale: 1" = 10'-0"

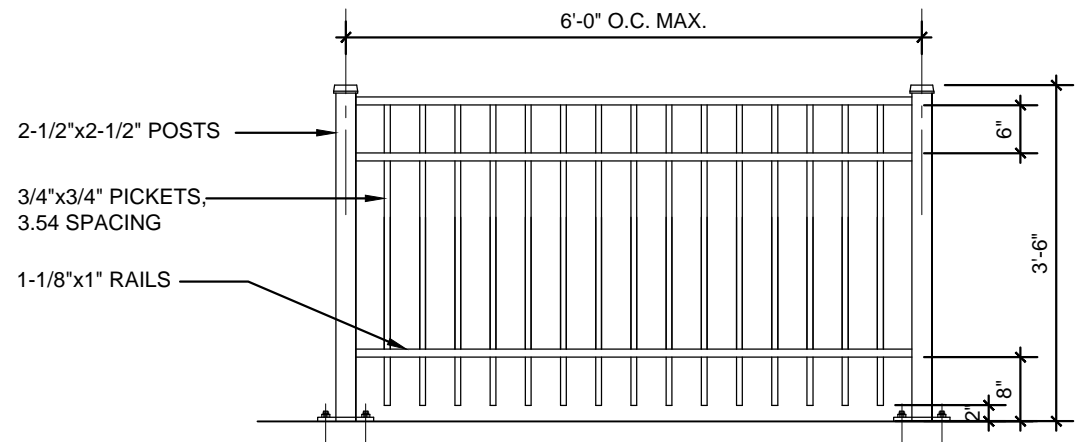

2 FENCE DETAIL

Scale: 1/2" = 1'-0"

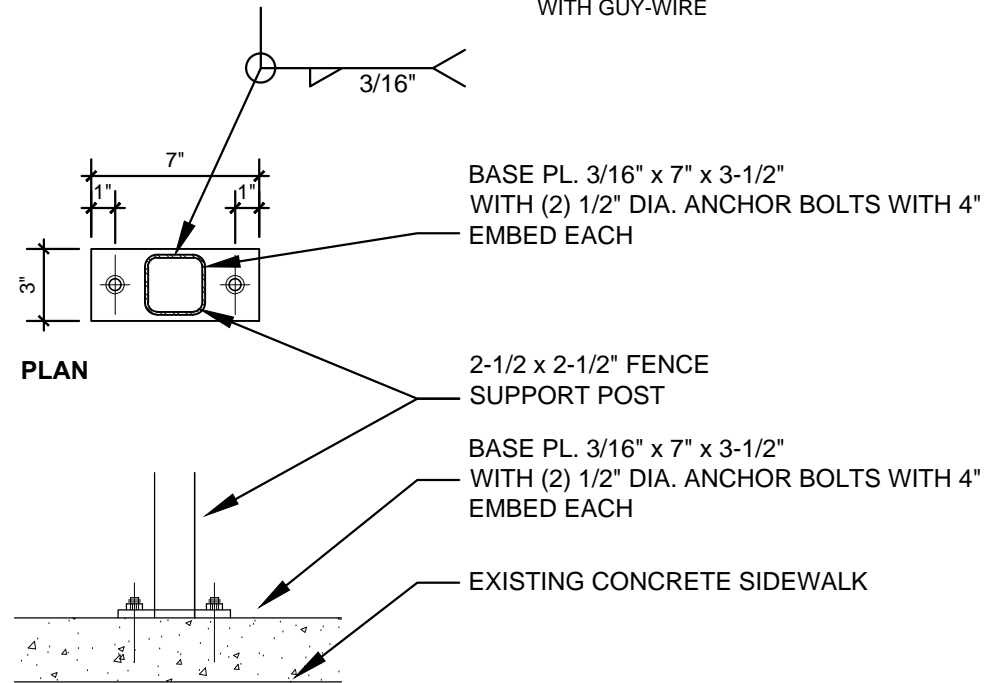

SECTION
TYPICAL FENCE POST FASTENING DETAIL SCALE: 1"=1'-0"

PROJECT:

Outdoor Seating Area

Updates

Zeno's Tavern
384 W. Third Ave.
Columbus, Ohio 43201

JOB NUMBER

20_ZE01

SHEET NUMBER

PERMIT: 2020.10.20

PREPARED BY:

create collaborative
design + architecture

T: 614-562-4395
kimmikanik@yahoo.com

1116 west 2nd avenue
columbus, ohio 43212



Kimberly Mikanik